

ADVANTEX AX10 OR 20, 450 OR 900 GPD WLP1280 800-FDL TANK SPECIFICATIONS

DIMENSIONS:

WALL: 3"
BOTTOM: 3"
COVER: 5"
MANHOLE: 24" I.D.
HEIGHT: 54 1/2" O.D.
LENGTH: 175" O.D.
WIDTH: 84" O.D.
BELOW INLET: 43" O.D.
LIQUID LEVEL: 38"
WEIGHT: 18,000 LBS.

INLET:
4" CAST-A-SEAL BOOT OR EQUAL
GASKET, CAST-A-SEAL BOOT OR EQUAL
INLET BAFFLE AND FILTER:
WISCONSIN, SEE DETAIL #10


LIQUID CAPACITY: 33.44 GAL/IN (SEPTIC)
20.60 GAL/IN (PUMP)

LOADING DESIGN: 8' 0" UNSATURATED SOIL


OPTIONAL CONCRETE RISERS AND LIDS

TANK CAN BE USED AS:
ADVANTEX AX10 OR 20, 450 OR 900 GPD

TOP VIEW

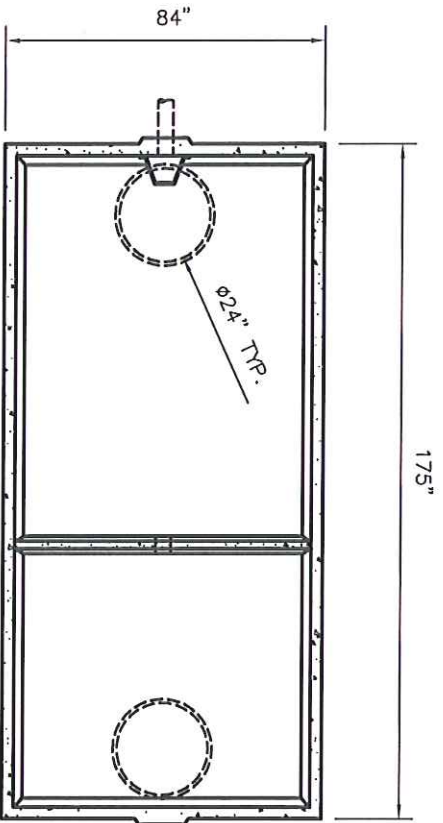

SIDE VIEW

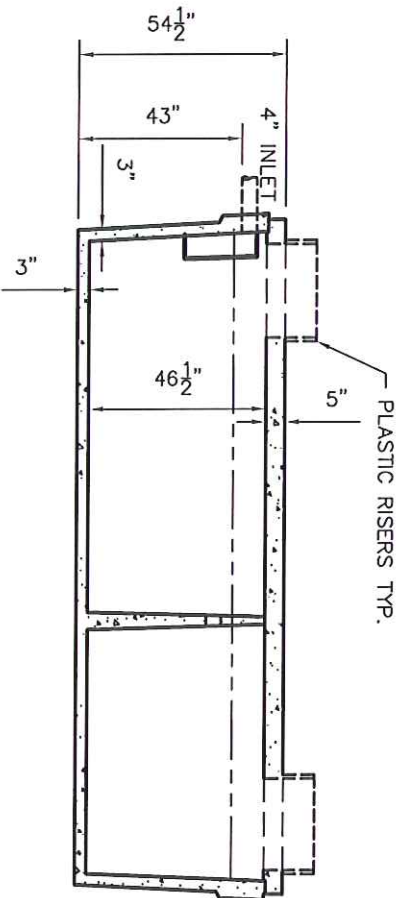

20110019A

CUSTOMIZED TANKS:
TANKS CAN BE CUSTOMIZED CONTACT WIESER CONCRETE
TANKS ARE MANUFACTURED TO MEET OR EXCEED ASTM C-1227 REQUIREMENTS

ADVANTEX AX10 OR 20
450 OR 900 GPD
SEPTIC MANUAL
REV. JAN. 2008

WIESER CONCRETE
W3716 US HWY10. MAIDEN ROCK, WI 54750
800-325-8456

SCALE: 1/4" = 1'
DRAWN BY: SWT
DATE: JANUARY 2008

REV NO.

DATE:

FILE: ADVANTEX AX10 OR 20 450 OR 900 GPD WLP1280 800-FDL

SHEET NO.
0 OF 0